


UNDERGROUND INFILTRATION GALLERY PLAN
NTS

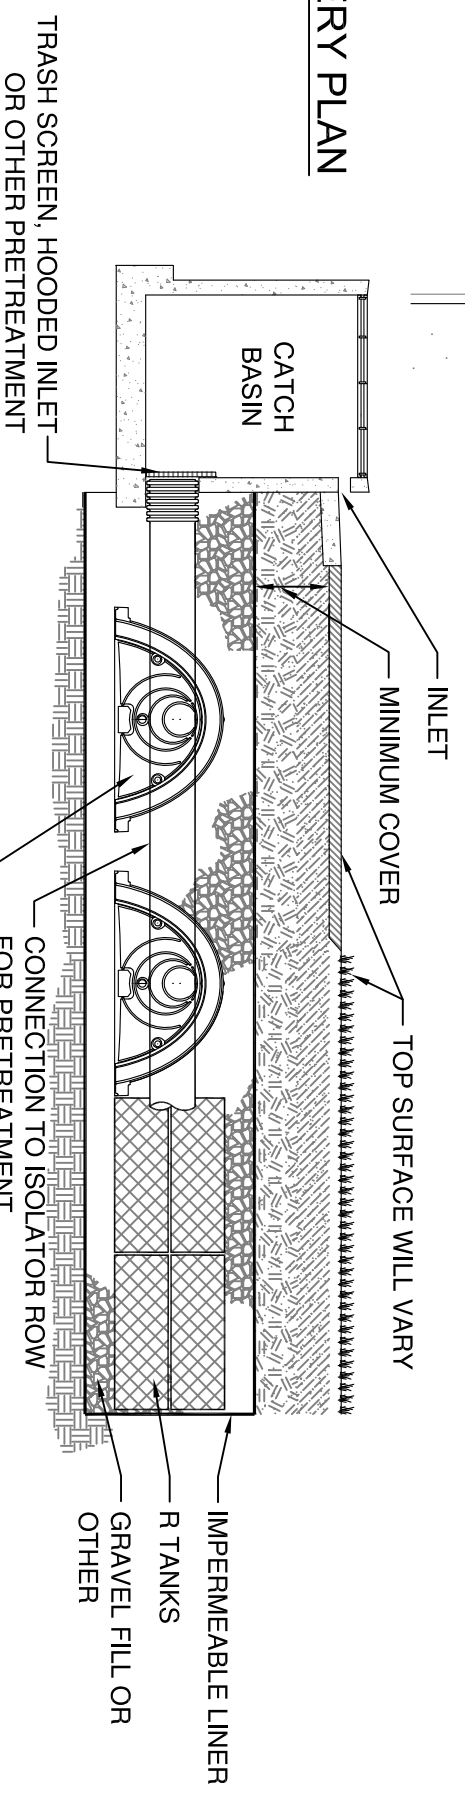

UNDERGROUND INFILTRATION GALLERY SECTION A-A
NTS

- NOTES:**
- a. LID BMPs MUST COMPLY WITH GUIDANCE AND LID MATRIX IN ADDITION TO LOCAL AND STATE CRITERIA. THESE TEMPLATES ARE INTENDED TO REPRESENT TYPICAL DETAILS. EACH DETAIL WILL REQUIRE REVISIONS TO MEET SPECIFIC SITE CONFIGURATIONS AND CONSTRAINTS BEFORE INCORPORATION INTO DESIGN PLANS.
 - b. CONSULT WITH A GEOTECHNICAL ENGINEER TO EVALUATE EXISTING SOIL CONDITIONS.
 - c. VARIATIONS IN DESIGN SHOULD BE MADE TO ACCOMMODATE STORAGE VOLUME DESIGN AND TO SUIT LOCAL CONDITIONS AND CONSTRAINTS.
 - d. ALTERNATIVE VENDOR-SUPPLIED UNDERGROUND STORAGE SYSTEMS MAY BE USED AS A SUBSTITUTE PROVIDED THAT THE ALTERNATIVE PRODUCT IS EQUAL.



LOW IMPACT DEVELOPMENT - DESIGN TEMPLATE

UNDERGROUND INFILTRATION GALLERIES

ID-4

APPROVED BY:
DSWC
DATE:
06/15/2020

STANDARD DETAIL NO.